

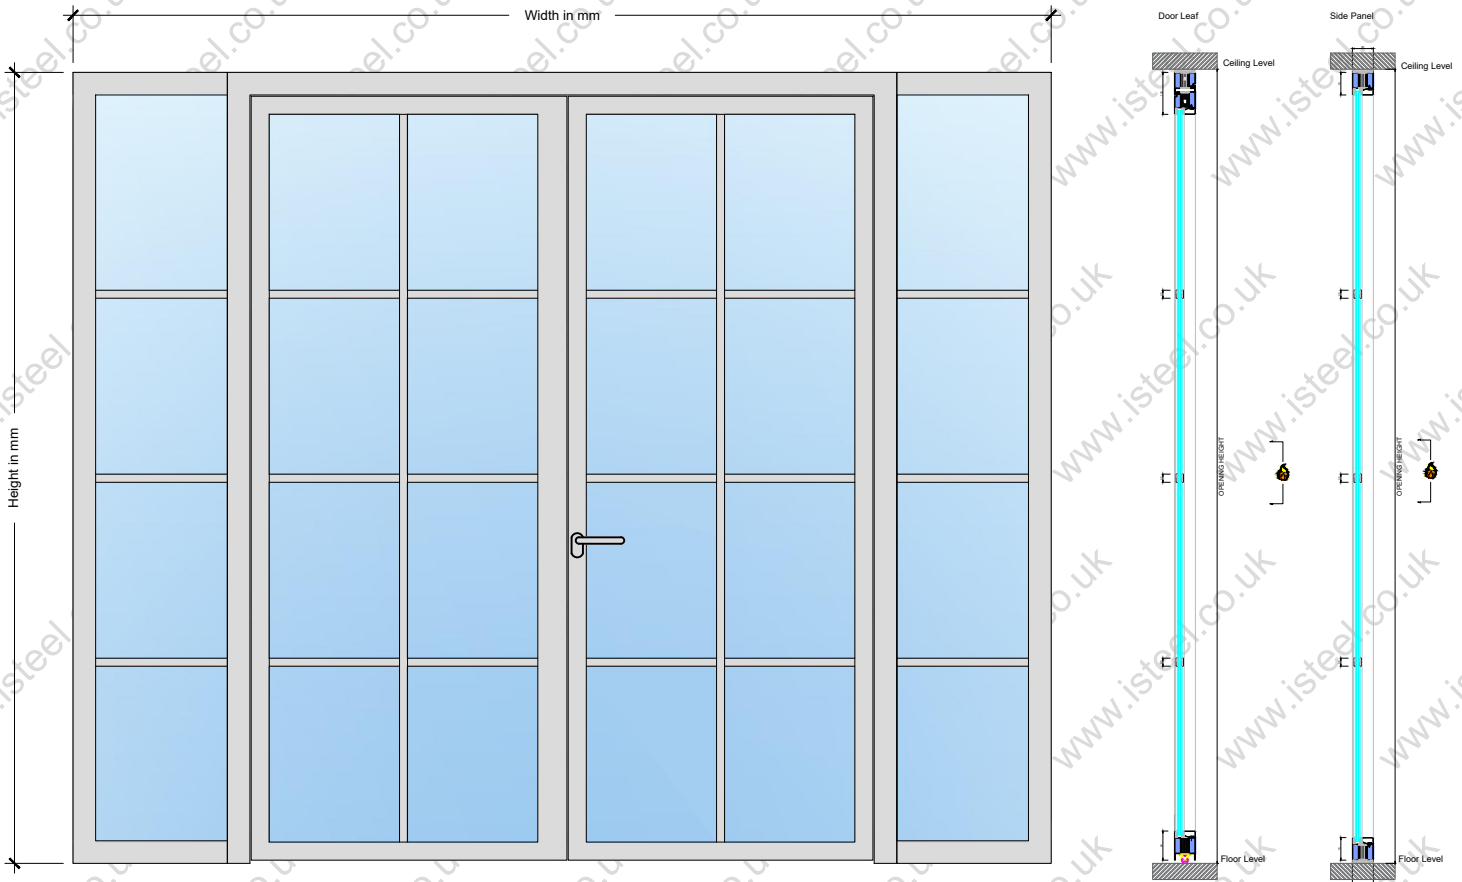


EI60 Fire Rated - FRST
Double Swing Opening Fire Door with Side Panels (60 Minutes, Integrity & Insulation Fire Rated)

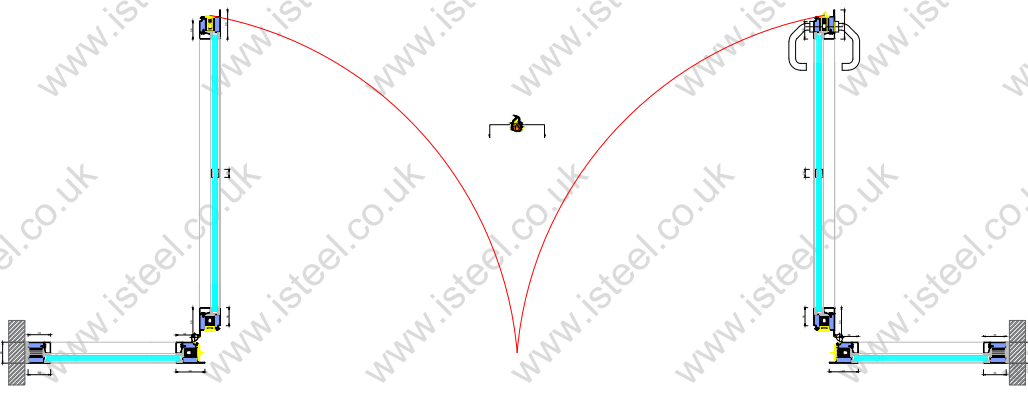

Closed Plan Section

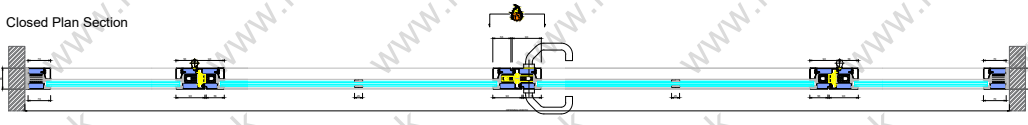

Opening Plan Section



Web: isteel.co.uk
Tel: 0330 1331 069
Address: Unit B, Glaziers Yard,
15 Chambers Road,
Platts Common Estate
Barnsley S74 9SA