


External - iSteel EXT-ALuLite
Sliding Doors

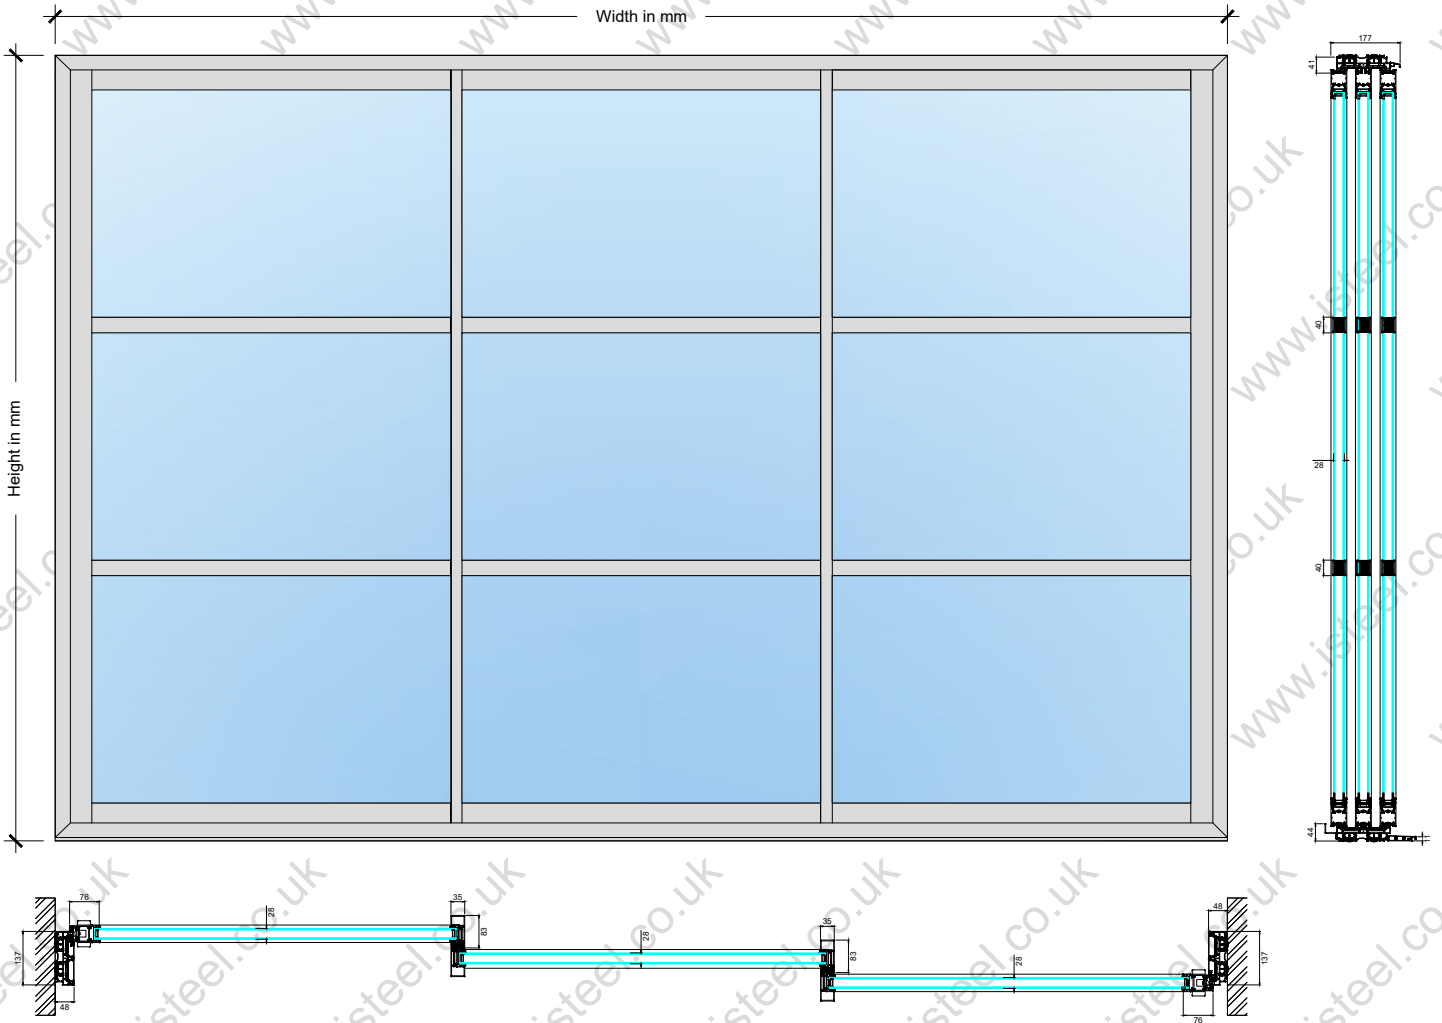

Web: isteel.co.uk
Tel: 0330 1331 069
Address: Unit B Glaziers Yard
15 Chambers Road
Barnsley
S74 9SA